

地番 55-1~55-20  
土地の所在 高岡市角三島


地積測量図

求積表

地番	① 55-1				
NO	Xn	Yn	Yn+1-Yn-1	Xn · (Yn+1-Yn-1)	
K11	84778.685	-11327.532	0.137	11614.679845	
K20	84766.359	-11331.904	-6.528	-553354.791552	
K21	84770.872	-11334.060	-13.739	-1164667.010408	
K22	84774.972	-11345.643	-24.378	-2066644.267416	
K23	84779.509	-11358.438	-25.586	-2169168.517274	
K24	84784.032	-11371.229	-22.128	-1876101.060096	
K25	84787.339	-11380.566	-15.345	-1301061.716955	
S7	84787.459	-11386.574	1.471	124722.352189	
S8	84791.940	-11379.095	12.536	1062951.759840	
S9	84794.953	-11374.038	6.542	554728.582526	
K1	84796.025	-11372.553	1.482	125667.709050	
K6	84795.966	-11372.556	-0.253	-21453.379398	
K7	84790.958	-11372.806	14.337	1215647.964846	
K8	84785.792	-11358.219	27.649	2344242.363008	
K9	84781.165	-11345.157	26.178	2219401.337370	
K10	84776.520	-11332.041	17.625	1494186.165000	
合計				712.170575	
合計面積				356.085287	
地積				356.08	m <sup>2</sup>

地番	② 55-2				
NO	Xn	Yn	Yn+1-Yn-1	Xn · (Yn+1-Yn-1)	
K2	84821.337	-11343.942	22.413	1901100.626181	
K14	84817.242	-11332.363	7.460	632736.625320	
K15	84805.623	-11336.482	-4.252	-360593.508996	
K16	84805.248	-11336.615	-18.294	-1551427.206912	
K3	84811.682	-11354.776	-7.327	-621415.194014	
合計				401.341579	
合計面積				200.670789	
地積				200.67	m <sup>2</sup>

地番	③ 55-3				
NO	Xn	Yn	Yn+1-Yn-1	Xn · (Yn+1-Yn-1)	
K14	84817.242	-11332.363	20.562	1744012.130004	
S2	84811.426	-11315.920	12.320	1044876.768320	
K13	84799.801	-11320.043	-20.562	-1743653.508162	
K15	84805.623	-11336.482	-12.320	-1044805.275360	
合計				430.114802	
合計面積				215.057401	
地積				215.05	m <sup>2</sup>

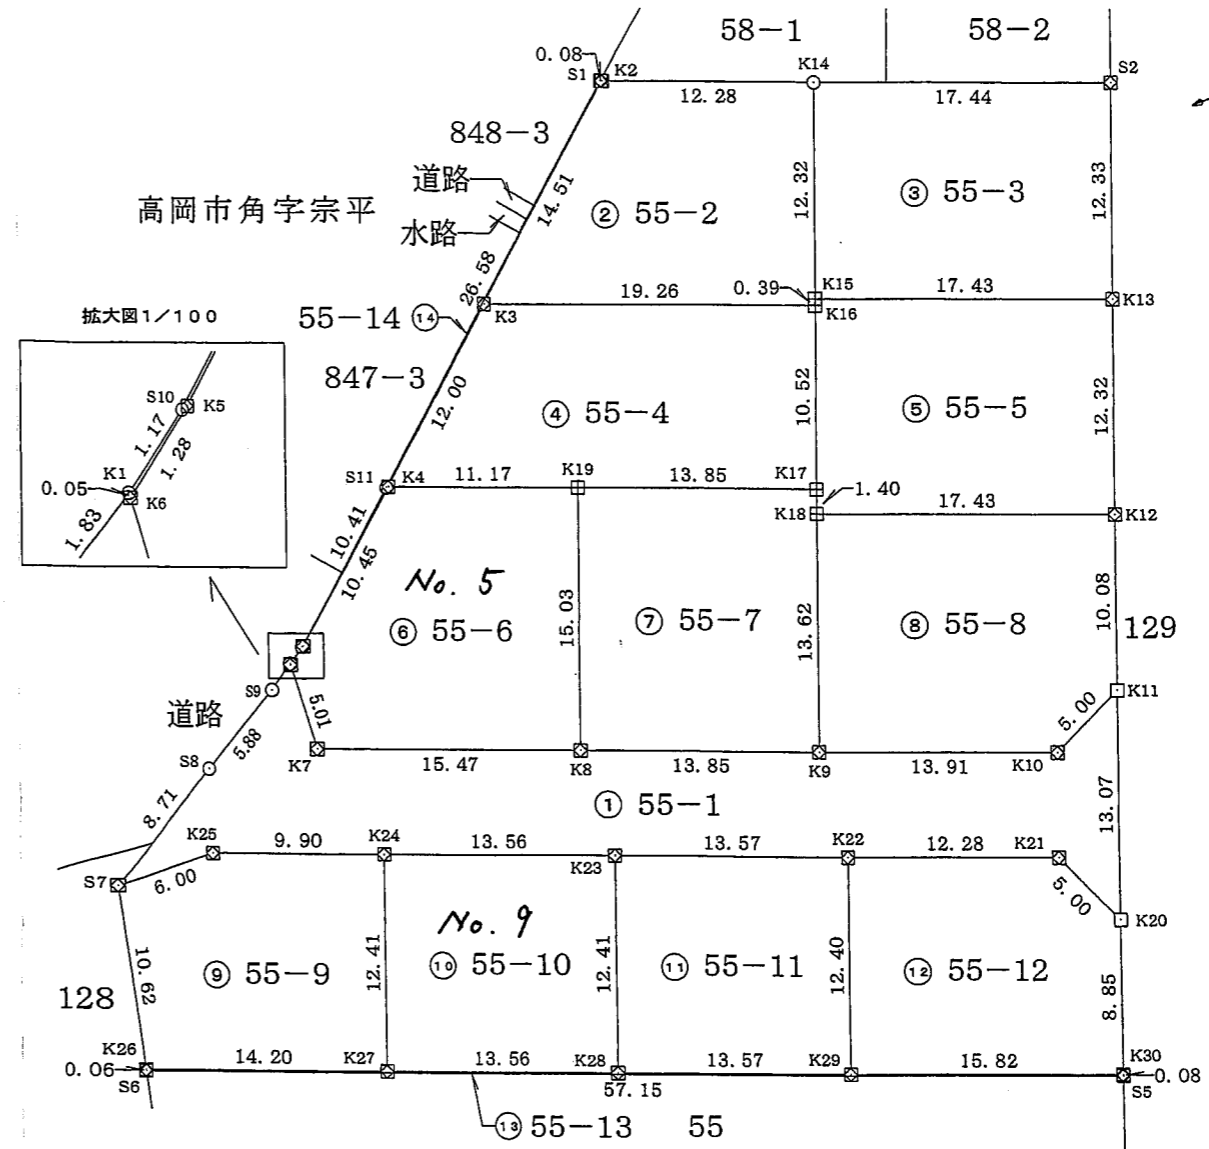

平成29年4月5日測量

測地の基準		既知点の名称及び座標値			備考	
測地系	既知点	座標変換	点名	X座標		Y座標
世界測地系 (測地成果2011)	7	街区基準点	-	1A350	84843.095	-11320.984
				10B01	84787.645	-11387.447

筆界点	境界標の種類
田	合成樹脂杭
☒	プレート標
□	ペイント
○	計算点

富山会 1770461

作成者 富山県高岡市中川本町8番6号  
土地家屋調査士法人谷道事務所  
土地家屋調査士 吉森 茂  
(平成29年4月5日作成)

申請人 株式会社栄進不動産  
代表取締役 畠中健一郎  
縮尺 1/500

地番 55-1~55-20

地積測量図

土地の所在 高岡市角三島

地番 ㊸ 55-8				
NO	Xn	Yn	Yn+1-Yn-1	Xn · (Yn+1-Yn-1)
K18	84794.010	-11340.601	20.995	1780250.239950
K12	84788.188	-11324.162	13.069	1108096.828972
K11	84778.685	-11327.532	-7.879	-667971.259115
K10	84776.520	-11332.041	-17.625	-1494186.165000
K9	84781.165	-11345.157	-8.560	-725726.772400
合計				462.872407
合計面積				231.436203
地積				231.43 m <sup>2</sup>

地番 ㊹ 55-4				
NO	Xn	Yn	Yn+1-Yn-1	Xn · (Yn+1-Yn-1)
K3	84811.682	-11354.776	27.115	2299668.757430
K16	84805.248	-11336.615	14.643	1241803.246464
K17	84795.331	-11340.133	-16.580	-1405906.587980
K19	84799.958	-11353.195	-23.597	-2001024.608926
K4	84803.690	-11363.730	-1.581	-134074.633890
合計				466.173098
合計面積				233.086549
地積				233.08 m <sup>2</sup>

地番 ㊺ 55-9				
NO	Xn	Yn	Yn+1-Yn-1	Xn · (Yn+1-Yn-1)
S7	84787.459	-11386.574	8.200	695257.163800
K25	84787.339	-11380.566	15.345	1301061.716955
K24	84784.032	-11371.229	5.192	440198.694144
K27	84772.328	-11375.374	-17.537	-1486652.316136
K26	84777.059	-11388.766	-11.200	-949503.060800
合計				362.197963
合計面積				181.098981
地積				181.09 m <sup>2</sup>

地番 ㊻ 55-5				
NO	Xn	Yn	Yn+1-Yn-1	Xn · (Yn+1-Yn-1)
K15	84805.623	-11336.482	16.572	1405398.784356
K13	84799.801	-11320.043	12.320	1044733.548320
K12	84788.188	-11324.162	-20.558	-1743075.568904
K18	84794.010	-11340.601	-15.971	-1354245.133710
K17	84795.331	-11340.133	3.986	337994.189366
K16	84805.248	-11336.615	3.651	309623.960448
合計				429.779876
合計面積				214.889938
地積				214.88 m <sup>2</sup>

No. 9

地番 ㊼ 55-10				
NO	Xn	Yn	Yn+1-Yn-1	Xn · (Yn+1-Yn-1)
K24	84784.032	-11371.229	16.936	1435902.365952
K23	84779.509	-11358.438	8.646	733003.634814
K28	84767.807	-11362.583	-16.936	-1435627.579352
K27	84772.328	-11375.374	-8.646	-732941.547888
合計				336.873526
合計面積				168.436763
地積				168.43 m <sup>2</sup>

No. 5

地番 ㊽ 55-6				
NO	Xn	Yn	Yn+1-Yn-1	Xn · (Yn+1-Yn-1)
K4	84803.690	-11363.730	18.333	1554706.048770
K19	84799.958	-11353.195	5.511	467332.568538
K8	84785.792	-11358.219	-19.611	-1662734.166912
K7	84790.958	-11372.806	-14.337	-1215647.964846
K6	84795.966	-11372.556	1.278	108369.244548
K5	84796.729	-11371.528	8.826	748415.930154
合計				441.660252
合計面積				220.830126
地積				220.83 m <sup>2</sup>

地番 ㊾ 55-11				
NO	Xn	Yn	Yn+1-Yn-1	Xn · (Yn+1-Yn-1)
K23	84779.509	-11358.438	16.940	1436164.882460
K22	84774.972	-11345.643	8.655	733727.382660
K29	84763.284	-11349.783	-16.940	-1435890.030960
K28	84767.807	-11362.583	-8.655	-733665.369585
合計				336.864575
合計面積				168.432287
地積				168.43 m <sup>2</sup>

地番 ㊿ 55-7				
NO	Xn	Yn	Yn+1-Yn-1	Xn · (Yn+1-Yn-1)
K19	84799.958	-11353.195	18.086	1533692.040388
K17	84795.331	-11340.133	12.594	1067912.398614
K18	84794.010	-11340.601	-5.024	-426005.106240
K9	84781.165	-11345.157	-17.618	-1493674.564970
K8	84785.792	-11358.219	-8.038	-681508.196096
合計				416.571696
合計面積				208.285848
地積				208.28 m <sup>2</sup>

富山会 1770461

作成者

富山県高岡市中川本町8番6号  
土地家屋調査士法人谷道事務所  
土地家屋調査士 吉森 茂

(平成 29年 4月 5日作成)

申請人

株式会社栄進不動産  
代表取締役 畠中 健一郎

縮尺

地 番 55-1~55-20

地積測量図

土地の所在 高岡市角三島

地 番	面 積
① 55-1	356.085287 m <sup>2</sup>
② 55-2	200.670789 m <sup>2</sup>
③ 55-3	215.057401 m <sup>2</sup>
④ 55-4	233.086549 m <sup>2</sup>
⑤ 55-5	214.889938 m <sup>2</sup>
⑥ 55-6	220.830126 m <sup>2</sup>
⑦ 55-7	208.285848 m <sup>2</sup>
⑧ 55-8	231.436203 m <sup>2</sup>
⑨ 55-9	181.098981 m <sup>2</sup>
⑩ 55-10	168.436763 m <sup>2</sup>
⑪ 55-11	168.432287 m <sup>2</sup>
⑫ 55-12	189.920213 m <sup>2</sup>
⑬ 55-13	4.363954 m <sup>2</sup>
⑭ 55-14	2.663168 m <sup>2</sup>

地 番		⑫ 55-12			
NO	Xn	Yn	Yn+1-Yn-1	Xn · (Yn+1-Yn-1)	
K22	84774.972	-11345.643	15.723	1332916.884756	
K21	84770.872	-11334.060	13.739	1164667.010408	
K20	84766.359	-11331.904	-0.805	-68236.918995	
K30	84758.010	-11334.865	-17.879	-1515388.460790	
K29	84763.284	-11349.783	-10.778	-913578.674952	
合 計				379.840427	
合 計 面 積				189.920213	
地 積				189.92 m <sup>2</sup>	

地 番		⑬ 55-13			
NO	Xn	Yn	Yn+1-Yn-1	Xn · (Yn+1-Yn-1)	
K30	84758.010	-11334.865	14.891	1262131.526910	
S5	84757.933	-11334.892	-53.915	-4569723.957695	
S6	84776.991	-11388.780	-53.874	-4567275.613134	
K26	84777.059	-11388.766	13.406	1136521.252954	
K27	84772.328	-11375.374	26.183	2219593.864024	
K28	84767.807	-11362.583	25.591	2169292.948937	
K29	84763.284	-11349.783	27.718	2349468.705912	
合 計				8.727908	
合 計 面 積				4.363954	
地 積				4.36 m <sup>2</sup>	

地 番		⑭ 55-14			
NO	Xn	Yn	Yn+1-Yn-1	Xn · (Yn+1-Yn-1)	
S1	84821.365	-11344.021	19.923	1689896.054895	
K2	84821.337	-11343.942	-10.755	-912253.479435	
K3	84811.682	-11354.776	-19.788	-1678253.563416	
K4	84803.690	-11363.730	-16.752	-1420631.414880	
K5	84796.729	-11371.528	-8.826	-748415.930154	
K6	84795.966	-11372.556	-1.025	-86915.865150	
K1	84796.025	-11372.553	0.956	81064.999900	
S10	84796.712	-11371.600	8.688	736713.833856	
S11	84803.680	-11363.865	27.579	2338800.690720	
合 計				5.326336	
合 計 面 積				2.663168	
地 積				2.66 m <sup>2</sup>	

総合計面積 2595.257507 m<sup>2</sup>

富山会 1770461

作成者 富山県高岡市中川本町8番6号  
土地家屋調査士法人谷道事務所  
土地家屋調査士 吉 森 茂  
(平成 29年 4月 5日作成)

申請人 株式会社栄進不動産  
代表取締役 畠 中 健 一 郎  
縮尺