


地番 1514-1, 1514-3~1514-18  
 土地の所在 高岡市野村  
**地積測量図 (1/4)**

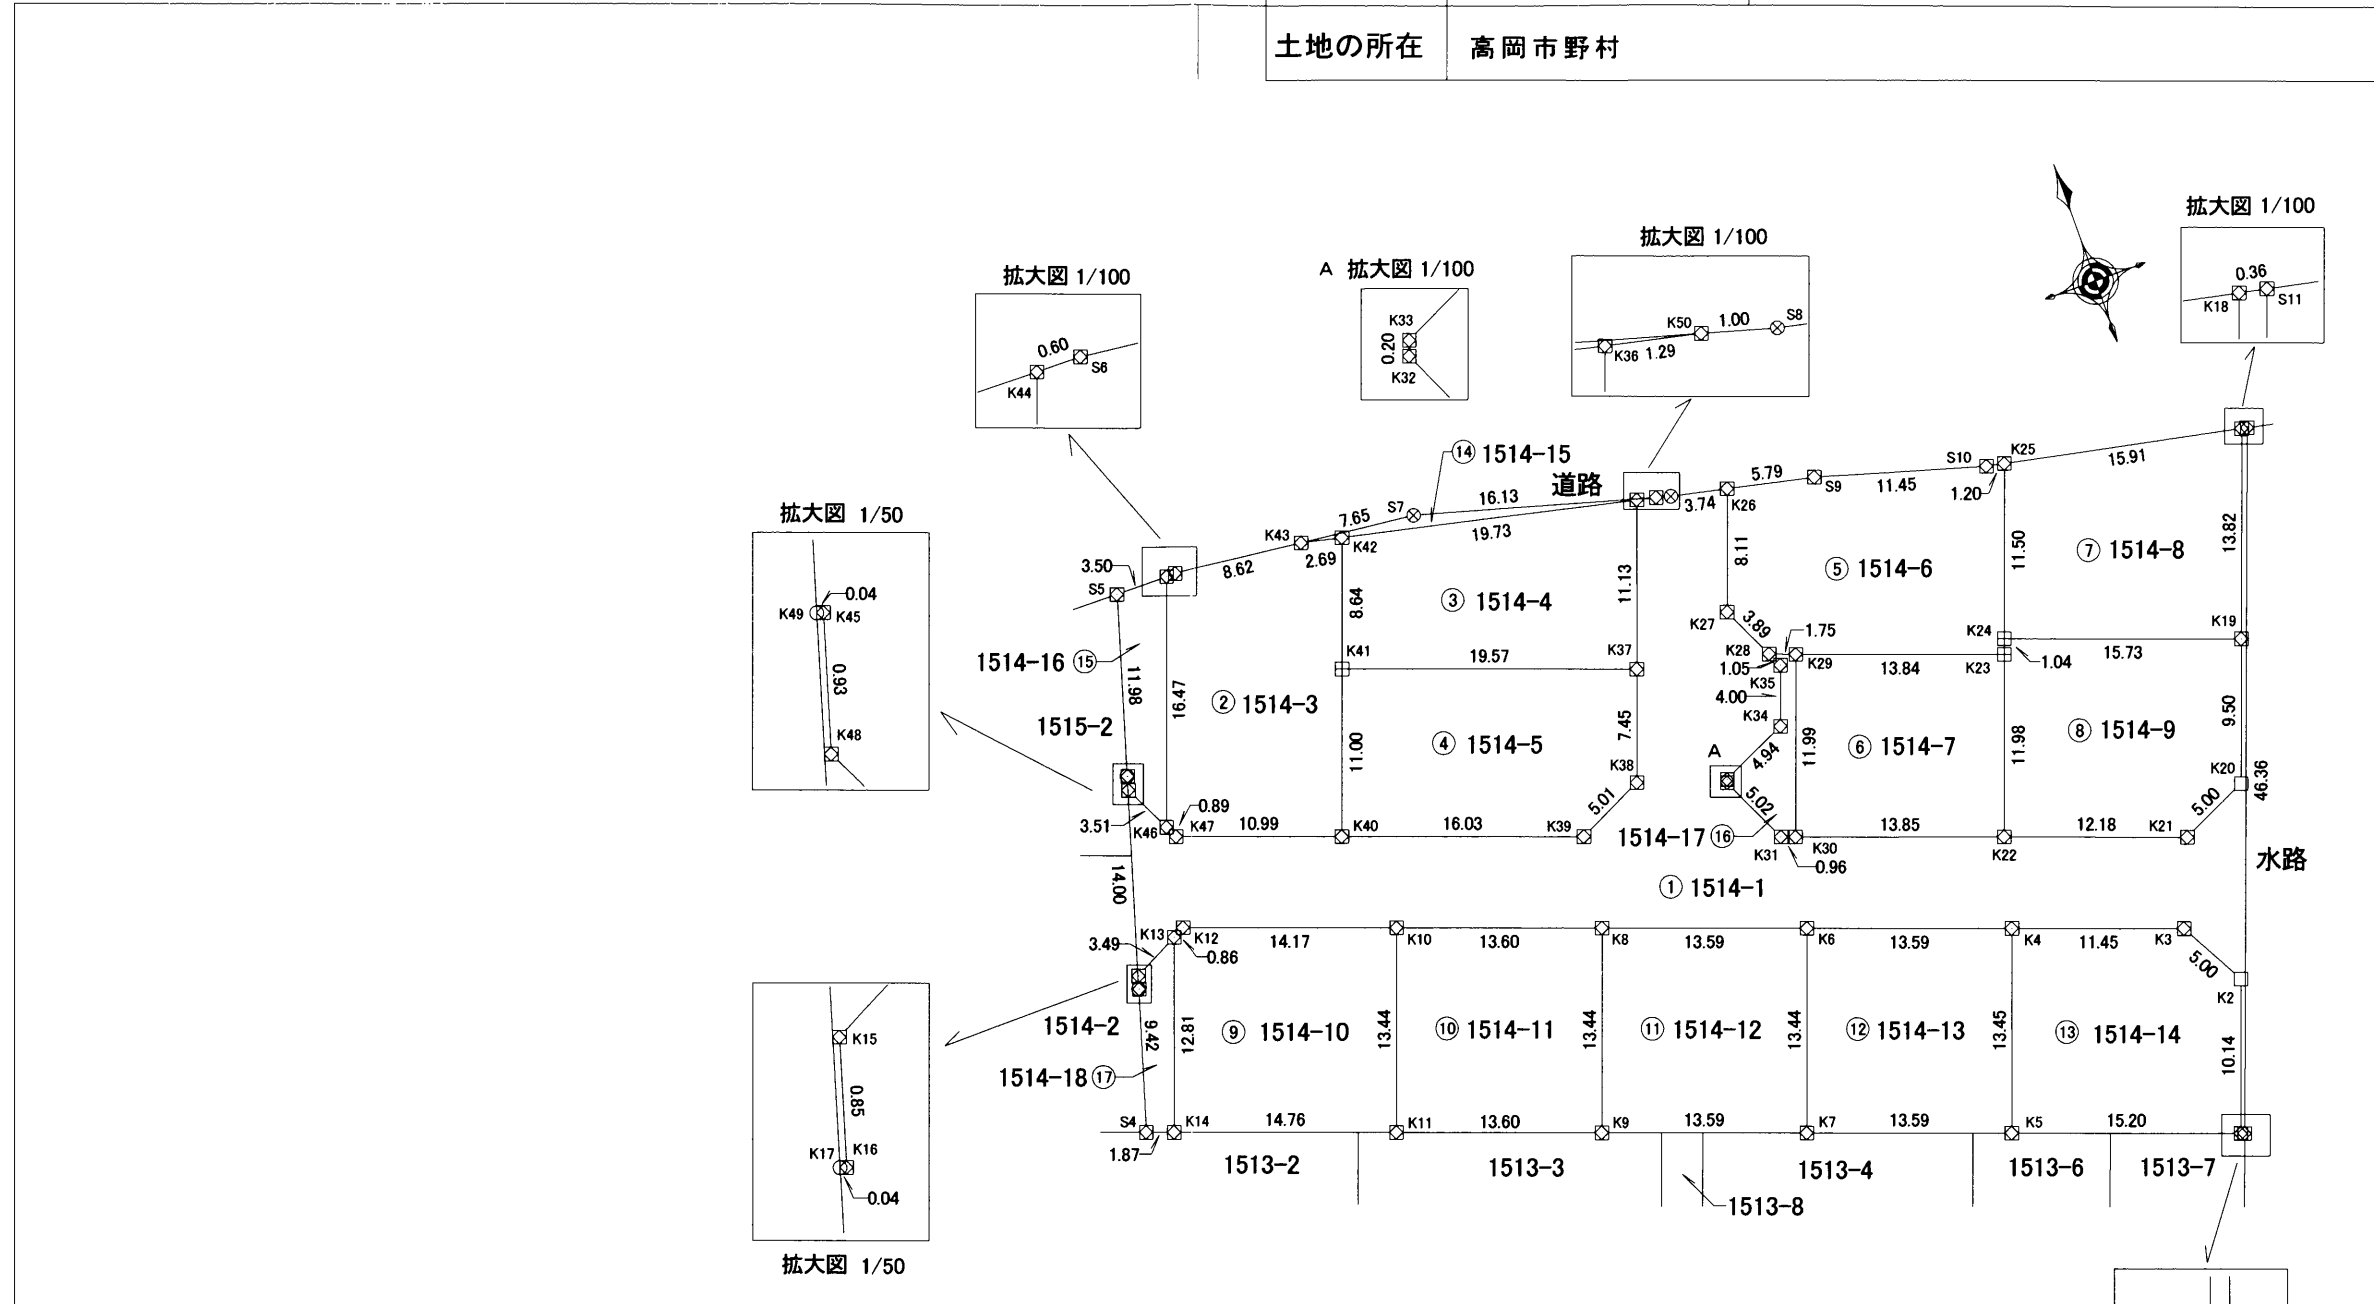

平成31年3月28日測量

測量の基準			既知点の名称及び座標値			備考
測地系	既知点	座標変換	点名	X座標	Y座標	
世界測地系(測地成果2011)	7	街区基準点	10B22	84246.289	-11258.914	
			2A239	84305.059	-11415.278	

筆界点	境界標の種類
⊠	プレート標
⊗	金属釘
⊕	合成樹脂杭
□	構造物角
○	計算点

富山会 1370011

作成者 富山県高岡市中川本町8番6号  
 土地家屋調査士法人谷道事務所  
 土地家屋調査士 吉森 茂  
 (平成31年3月28日作成)

申請人 株式会社栄進不動産  
 代表取締役 畠中 健一郎  
 縮尺 1/500

地番	1514-1, 1514-3~1514-18	<b>地積測量図 (2/4)</b>
土地の所在	高岡市野村	

求積表

地番 ② 1514-3				
NO	Xn	Yn	Yn+1-Yn-1	Xn · (Yn+1-Yn-1)
K44	84266.791	-11412.486	-6.226	-524645.040766
K46	84251.305	-11418.106	-5.220	-439791.812100
K47	84250.505	-11417.706	10.738	904681.922690
K40	84246.760	-11407.368	14.085	1186615.614600
K41	84257.102	-11403.621	6.694	564017.040788
K42	84265.234	-11400.674	0.316	26627.813944
K43	84265.828	-11403.305	-11.206	-944282.868568
S6	84266.785	-11411.880	-9.181	-773653.353085
合計				-430.682497
合計面積				215.341248
地積				215.34 m <sup>2</sup>

地番 ③ 1514-4				
NO	Xn	Yn	Yn+1-Yn-1	Xn · (Yn+1-Yn-1)
K36	84260.900	-11381.423	15.459	1302589.253100
K37	84250.433	-11385.215	-22.198	-1870191.111734
K41	84257.102	-11403.621	-15.459	-1302530.539818
K42	84265.234	-11400.674	22.198	1870519.664332
合計				387.265880
合計面積				193.632940
地積				193.63 m <sup>2</sup>

地番 ④ 1514-5				
NO	Xn	Yn	Yn+1-Yn-1	Xn · (Yn+1-Yn-1)
K37	84250.433	-11385.215	15.867	1336801.620411
K38	84243.425	-11387.754	-7.075	-596022.231875
K39	84241.297	-11392.290	-19.614	-1652308.799358
K40	84246.760	-11407.368	-11.331	-954600.037560
K41	84257.102	-11403.621	22.153	1866547.580606
合計				418.132224
合計面積				209.066112
地積				209.06 m <sup>2</sup>

地番 ⑤ 1514-6				
NO	Xn	Yn	Yn+1-Yn-1	Xn · (Yn+1-Yn-1)
K26	84259.549	-11375.533	-8.428	-710139.478972
K27	84251.919	-11378.301	-1.111	-93603.882009
K28	84248.399	-11376.644	3.299	277935.468301
K29	84247.781	-11375.002	14.661	1235156.717241
K23	84243.061	-11361.983	13.375	1126750.940875
K24	84244.041	-11361.627	4.279	360480.251439
K25	84254.861	-11357.704	2.745	231279.593445
S10	84255.102	-11358.882	-12.169	-1025300.336238
S9	84258.318	-11369.873	-16.651	-1402985.253018
合計				-425.978936
合計面積				212.989468
地積				212.98 m <sup>2</sup>

地番 ① 1514-1				
NO	Xn	Yn	Yn+1-Yn-1	Xn · (Yn+1-Yn-1)
S11	84251.601	-11341.751	15.579	1312555.691979
K18	84251.675	-11342.112	-5.086	-428504.019050
K19	84238.678	-11346.837	-7.974	-671719.218372
K20	84229.741	-11350.086	-7.782	-655475.844462
K21	84227.630	-11354.619	-15.982	-1346125.982660
K22	84231.795	-11366.068	-24.475	-2061573.182625
K30	84236.505	-11379.094	-13.934	-1173751.460670
K31	84236.834	-11380.002	-3.026	-254900.659684
K32	84241.389	-11382.120	-2.047	-172442.123283
K33	84241.585	-11382.049	4.556	383804.661260
K34	84243.676	-11377.564	5.850	492825.504600
K35	84247.445	-11376.199	0.920	77507.649400
K28	84248.399	-11376.644	-2.102	-177090.134698
K27	84251.919	-11378.301	1.111	93603.882009
K26	84259.549	-11375.533	-0.891	-75075.258159
S8	84260.347	-11379.192	-4.625	-389704.104875
K50	84260.618	-11380.158	-2.231	-187985.438758
K36	84260.900	-11381.423	-5.057	-426107.371300
K37	84250.433	-11385.215	-6.331	-533389.491323
K38	84243.425	-11387.754	-7.075	-596022.231875
K39	84241.297	-11392.290	-19.614	-1652308.799358
K40	84246.760	-11407.368	-25.416	-2141215.652160
K47	84250.505	-11417.706	-10.738	-904681.922690
K46	84251.305	-11418.106	-1.972	-166143.573460
K48	84254.451	-11419.678	-1.303	-109783.549653
K45	84255.342	-11419.409	0.227	19125.962634
K49	84255.354	-11419.451	-4.086	-344267.376444
K17	84241.942	-11423.495	-4.003	-337220.493826
K16	84241.929	-11423.454	0.289	24345.917481
K15	84242.750	-11423.206	3.369	283813.824750
K13	84244.331	-11420.085	3.892	327878.936252
K12	84244.721	-11419.314	14.096	1187513.587216
K10	84239.889	-11405.989	26.111	2199587.741679
K8	84235.252	-11393.203	25.571	2153979.628892
K6	84230.616	-11380.418	25.569	2153692.620504
K4	84225.980	-11367.634	23.556	1984027.184880
K3	84222.073	-11356.862	13.171	1109288.923483
K2	84217.682	-11354.463	-1.065	-89691.831330
K1	84208.150	-11357.927	-3.228	-271823.908200
S1	84208.065	-11357.691	16.176	1362149.659440
合計				-1302.252456
合計面積				651.126228
地積				651.12 m <sup>2</sup>

富山会 1370011

作成者 富山県高岡市中川本町8番6号  
土地家屋調査士法人谷道事務所  
土地家屋調査士 吉森 茂  
(平成31年3月28日作成)

申請人 株式会社栄進不動産  
代表取締役 畠中 健一郎  
縮尺

地番	1514-1, 1514-3~1514-18	<b>地積測量図 (3/4)</b>
土地の所在	高岡市野村	

地番 ⑩ 1514-11				
NO	Xn	Yn	Yn+1-Yn-1	Xn · (Yn+1-Yn-1)
K10	84239.889	-11405.989	17.370	1463246.871930
K8	84235.252	-11393.203	8.201	690813.301652
K9	84222.609	-11397.788	-17.370	-1462946.718330
K11	84227.247	-11410.573	-8.201	-690747.652647
合計				365.802605
合計面積				182.901302
地積				182.90 m <sup>2</sup>

地番 ⑥ 1514-7				
NO	Xn	Yn	Yn+1-Yn-1	Xn · (Yn+1-Yn-1)
K29	84247.781	-11375.002	-17.111	-1441563.780691
K30	84236.505	-11379.094	8.934	752568.935670
K22	84231.795	-11366.068	17.111	1441290.244245
K23	84243.061	-11361.983	-8.934	-752627.506974
合計				-332.107750
合計面積				166.053875
地積				166.05 m <sup>2</sup>

地番 ⑪ 1514-12				
NO	Xn	Yn	Yn+1-Yn-1	Xn · (Yn+1-Yn-1)
K8	84235.252	-11393.203	17.370	1463166.327240
K6	84230.616	-11380.418	8.200	690691.051200
K7	84217.972	-11385.003	-17.370	-1462866.173640
K9	84222.609	-11397.788	-8.200	-690625.393800
合計				365.811000
合計面積				182.905500
地積				182.90 m <sup>2</sup>

地番 ⑦ 1514-8				
NO	Xn	Yn	Yn+1-Yn-1	Xn · (Yn+1-Yn-1)
K25	84254.861	-11357.704	-19.515	-1644233.612415
K24	84244.041	-11361.627	10.867	915479.993547
K19	84238.678	-11346.837	19.515	1643917.801170
K18	84251.675	-11342.112	-10.867	-915562.952225
合計				-398.769923
合計面積				199.384961
地積				199.38 m <sup>2</sup>

地番 ⑫ 1514-13				
NO	Xn	Yn	Yn+1-Yn-1	Xn · (Yn+1-Yn-1)
K6	84230.616	-11380.418	17.369	1463001.569304
K4	84225.980	-11367.634	8.199	690568.810020
K5	84213.335	-11372.219	-17.369	-1462701.415615
K7	84217.972	-11385.003	-8.199	-690503.152428
合計				365.811281
合計面積				182.905640
地積				182.90 m <sup>2</sup>

地番 ⑧ 1514-9				
NO	Xn	Yn	Yn+1-Yn-1	Xn · (Yn+1-Yn-1)
K24	84244.041	-11361.627	-15.146	-1275960.244986
K23	84243.061	-11361.983	-4.441	-374123.433901
K22	84231.795	-11366.068	7.364	620282.938380
K21	84227.630	-11354.619	15.982	1346125.982660
K20	84229.741	-11350.086	7.782	655475.844462
K19	84238.678	-11346.837	-11.541	-972198.582798
合計				-397.496183
合計面積				198.748091
地積				198.74 m <sup>2</sup>

地番 ⑬ 1514-14				
NO	Xn	Yn	Yn+1-Yn-1	Xn · (Yn+1-Yn-1)
K4	84225.980	-11367.634	15.357	1293458.374860
K3	84222.073	-11356.862	13.171	1109288.923483
K2	84217.682	-11354.463	-1.065	-89691.831330
K1	84208.150	-11357.927	-17.756	-1495199.911400
K5	84213.335	-11372.219	-9.707	-817458.842845
合計				396.712768
合計面積				198.356384
地積				198.35 m <sup>2</sup>

地番 ⑨ 1514-10				
NO	Xn	Yn	Yn+1-Yn-1	Xn · (Yn+1-Yn-1)
K14	84232.282	-11424.453	-9.512	-801217.466384
K13	84244.331	-11420.085	5.139	432931.617009
K12	84244.721	-11419.314	14.096	1187513.587216
K10	84239.889	-11405.989	8.741	736340.869749
K11	84227.247	-11410.573	-18.464	-1555171.888608
合計				396.718982
合計面積				198.359491
地積				198.35 m <sup>2</sup>

地番 ⑭ 1514-15				
NO	Xn	Yn	Yn+1-Yn-1	Xn · (Yn+1-Yn-1)
K50	84260.618	-11380.158	-14.270	-1202399.018860
S7	84264.978	-11395.693	-23.147	-1950481.445766
K43	84265.828	-11403.305	-4.981	-419728.089268
K42	84265.234	-11400.674	21.882	1843891.850388
K36	84260.900	-11381.423	20.516	1728696.624400
合計				-20.079106
合計面積				10.039553
地積				10.03 m <sup>2</sup>

富山会 1370011

作成者	富山県高岡市中川本町8番6号 土地家屋調査士法人谷道事務所 土地家屋調査士 吉森 茂	申請人	株式会社栄進不動産 代表取締役 畠中 健一郎	縮尺
	(平成 31年 3月 28日作成)			

地番 1514-1, 1514-3~1514-18  
 土地の所在 高岡市野村

地積測量図 (4/4)

地番	面積
① 1514 1	651.126228 m <sup>2</sup>
② 1514 3	215.341248 m <sup>2</sup>
③ 1514 4	193.632940 m <sup>2</sup>
④ 1514 5	209.066112 m <sup>2</sup>
⑤ 1514 6	212.989468 m <sup>2</sup>
⑥ 1514 7	166.053875 m <sup>2</sup>
⑦ 1514 8	199.384961 m <sup>2</sup>
⑧ 1514 9	198.748091 m <sup>2</sup>
⑨ 1514 10	198.359491 m <sup>2</sup>
⑩ 1514 11	182.901302 m <sup>2</sup>
⑪ 1514 12	182.905500 m <sup>2</sup>
⑫ 1514 13	182.905640 m <sup>2</sup>
⑬ 1514 14	198.356384 m <sup>2</sup>
⑭ 1514 15	10.039553 m <sup>2</sup>
⑮ 1514 16	43.014206 m <sup>2</sup>
⑯ 1514 17	25.388723 m <sup>2</sup>
⑰ 1514 18	25.161327 m <sup>2</sup>

地番 ⑮ 1514-16				
NO	Xn	Yn	Yn+1-Yn-1	Xn · (Yn+1-Yn-1)
S5	84266.829	-11415.991	6.965	586918.463985
K44	84266.791	-11412.486	-2.115	-178224.262965
K46	84251.305	-11418.106	-7.192	-605935.385560
K48	84254.451	-11419.678	-1.303	-109783.549653
K45	84255.342	-11419.409	0.227	19125.962634
K49	84255.354	-11419.451	3.418	287984.799972
合計				86.028413
合計面積				43.014206
地積				43.01 m <sup>2</sup>

地番 ⑯ 1514-17				
NO	Xn	Yn	Yn+1-Yn-1	Xn · (Yn+1-Yn-1)
K28	84248.399	-11376.644	1.197	100845.333603
K29	84247.781	-11375.002	-2.450	-206407.063450
K30	84236.505	-11379.094	-5.000	-421182.525000
K31	84236.834	-11380.002	-3.026	-254900.659684
K32	84241.389	-11382.120	-2.047	-172442.123283
K33	84241.585	-11382.049	4.556	383804.661260
K34	84243.676	-11377.564	5.850	492825.504600
K35	84247.445	-11376.199	0.920	77507.649400
合計				50.777446
合計面積				25.388723
地積				25.38 m <sup>2</sup>

地番 ⑰ 1514-18				
NO	Xn	Yn	Yn+1-Yn-1	Xn · (Yn+1-Yn-1)
K13	84244.331	-11420.085	-1.247	-105052.680757
K14	84232.282	-11424.453	-6.131	-516428.120942
S4	84232.921	-11426.216	0.958	80695.138318
K17	84241.942	-11423.495	2.762	232676.243804
K16	84241.929	-11423.454	0.289	24345.917481
K15	84242.750	-11423.206	3.369	283813.824750
合計				50.322654
合計面積				25.161327
地積				25.16 m <sup>2</sup>

総合計面積	3095.375049 m <sup>2</sup>
-------	----------------------------

富山会 1370011

作成者 富山県高岡市中川本町8番6号  
 土地家屋調査士法人谷道事務所  
 土地家屋調査士 吉森 茂  
 (平成31年3月28日作成)

申請人 株式会社栄進不動産  
 代表取締役 畠中 健一郎  
 縮尺